


# 富士宮市現況平面図（下水道台帳図）

A-5


1:500

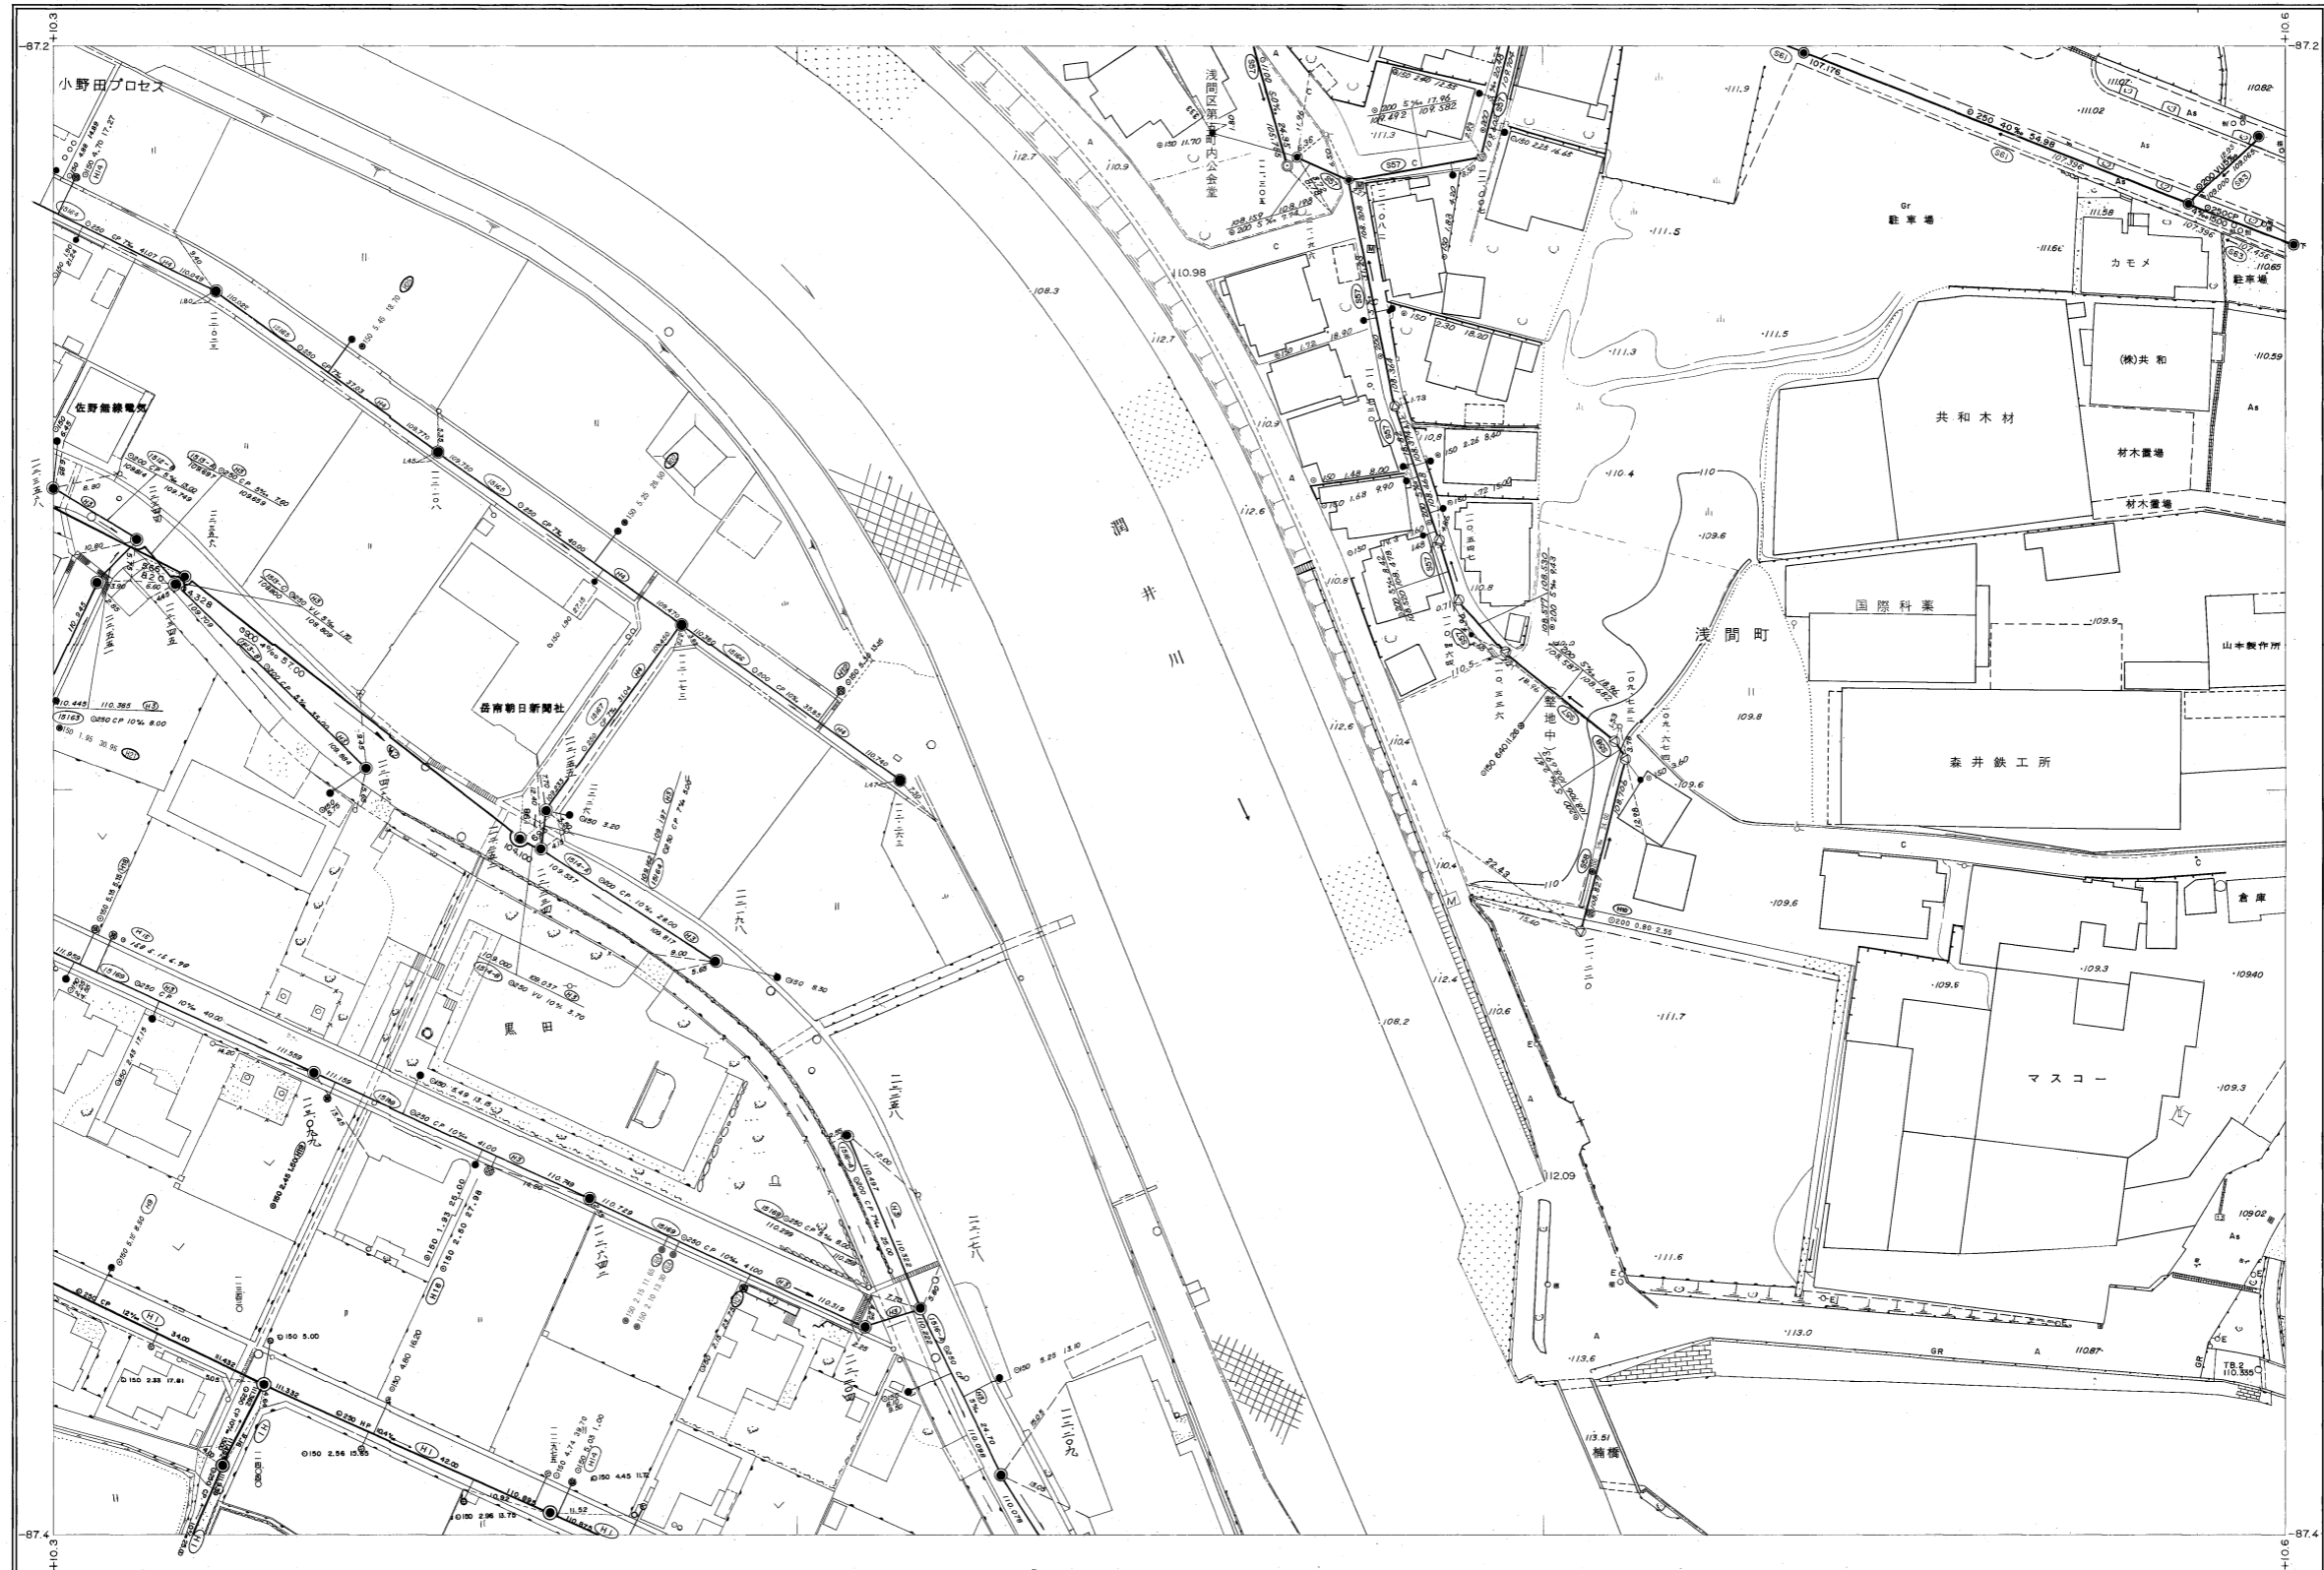

B-4	B-5	B-6
A-4	A-5	A-6
A'-4	A'-5	A'-6

行政区画

静岡県  
富士宮市

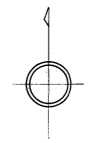

富士宮市

1:500



A-5