


富士宮市現況平面図（下水道台帳図）


1:500

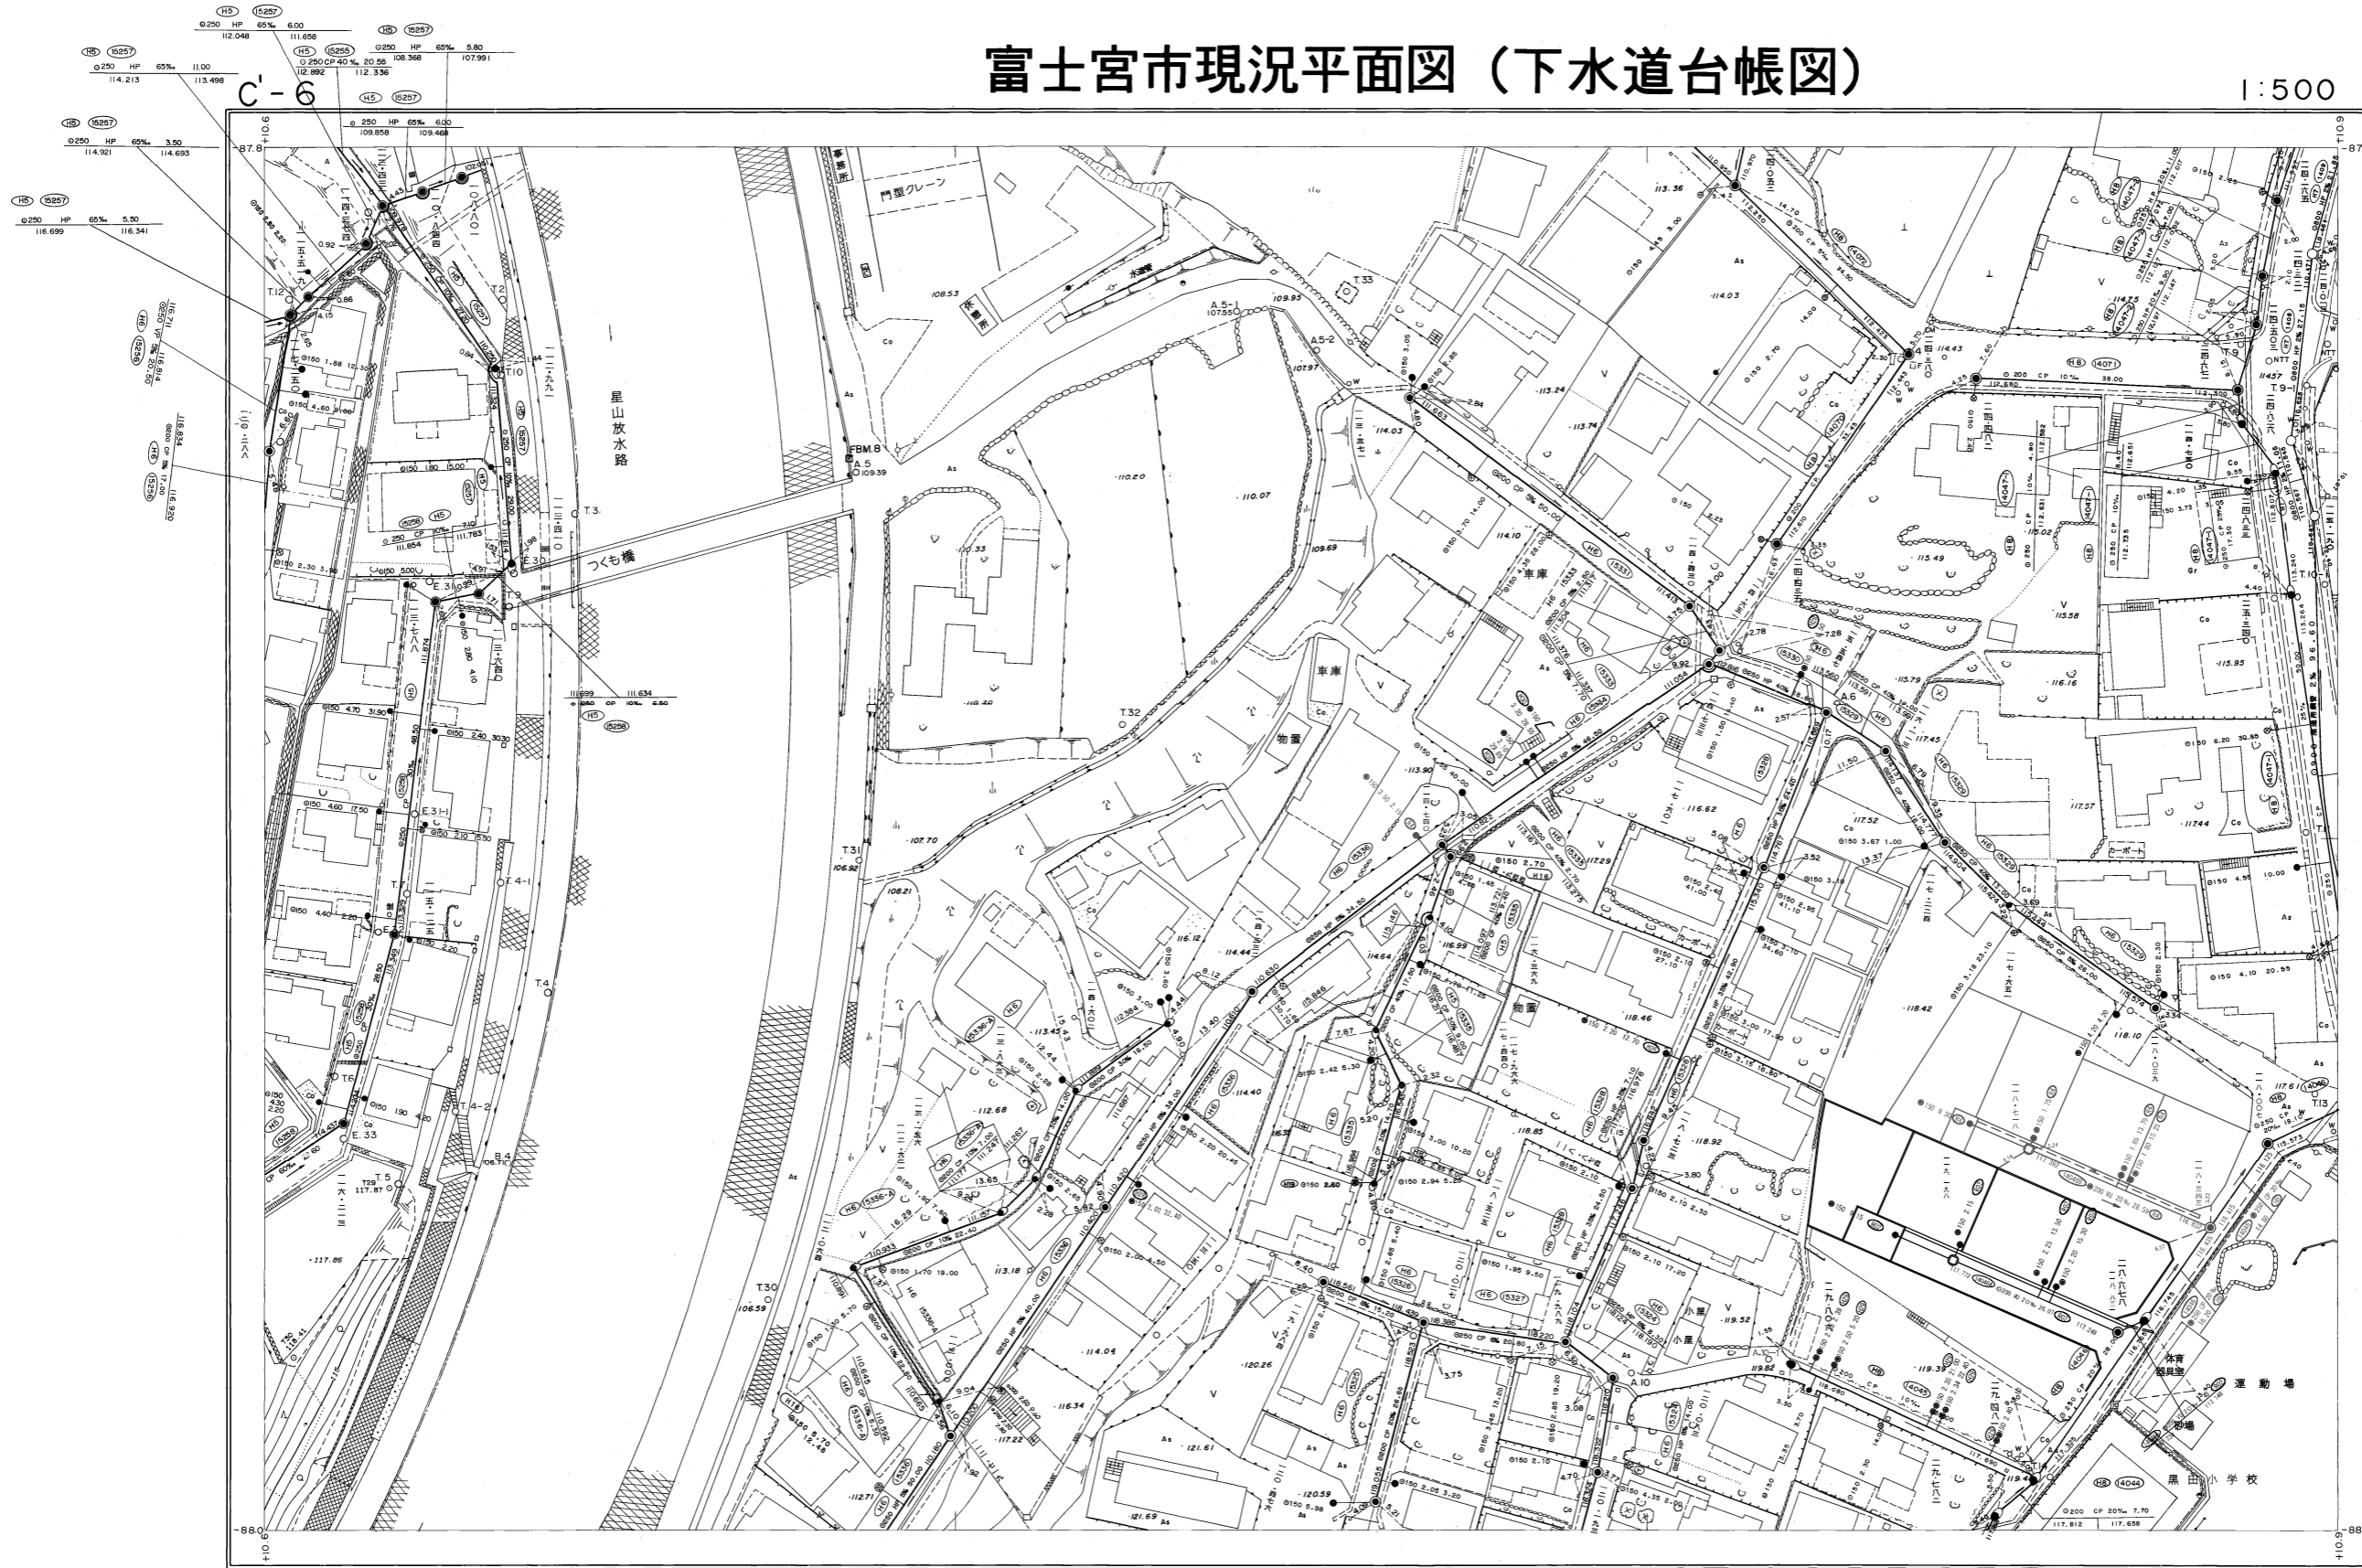

B'-5	B'-6	B'-7
C'-5	C'-6	C'-7
D'-5	D'-6	D'-7


行政区画

静岡県
富士宮市

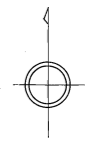

富士宮市

1:500

 

C'-6