


富士宮市現況平面図（下水道台帳図）

Q-9


1:500

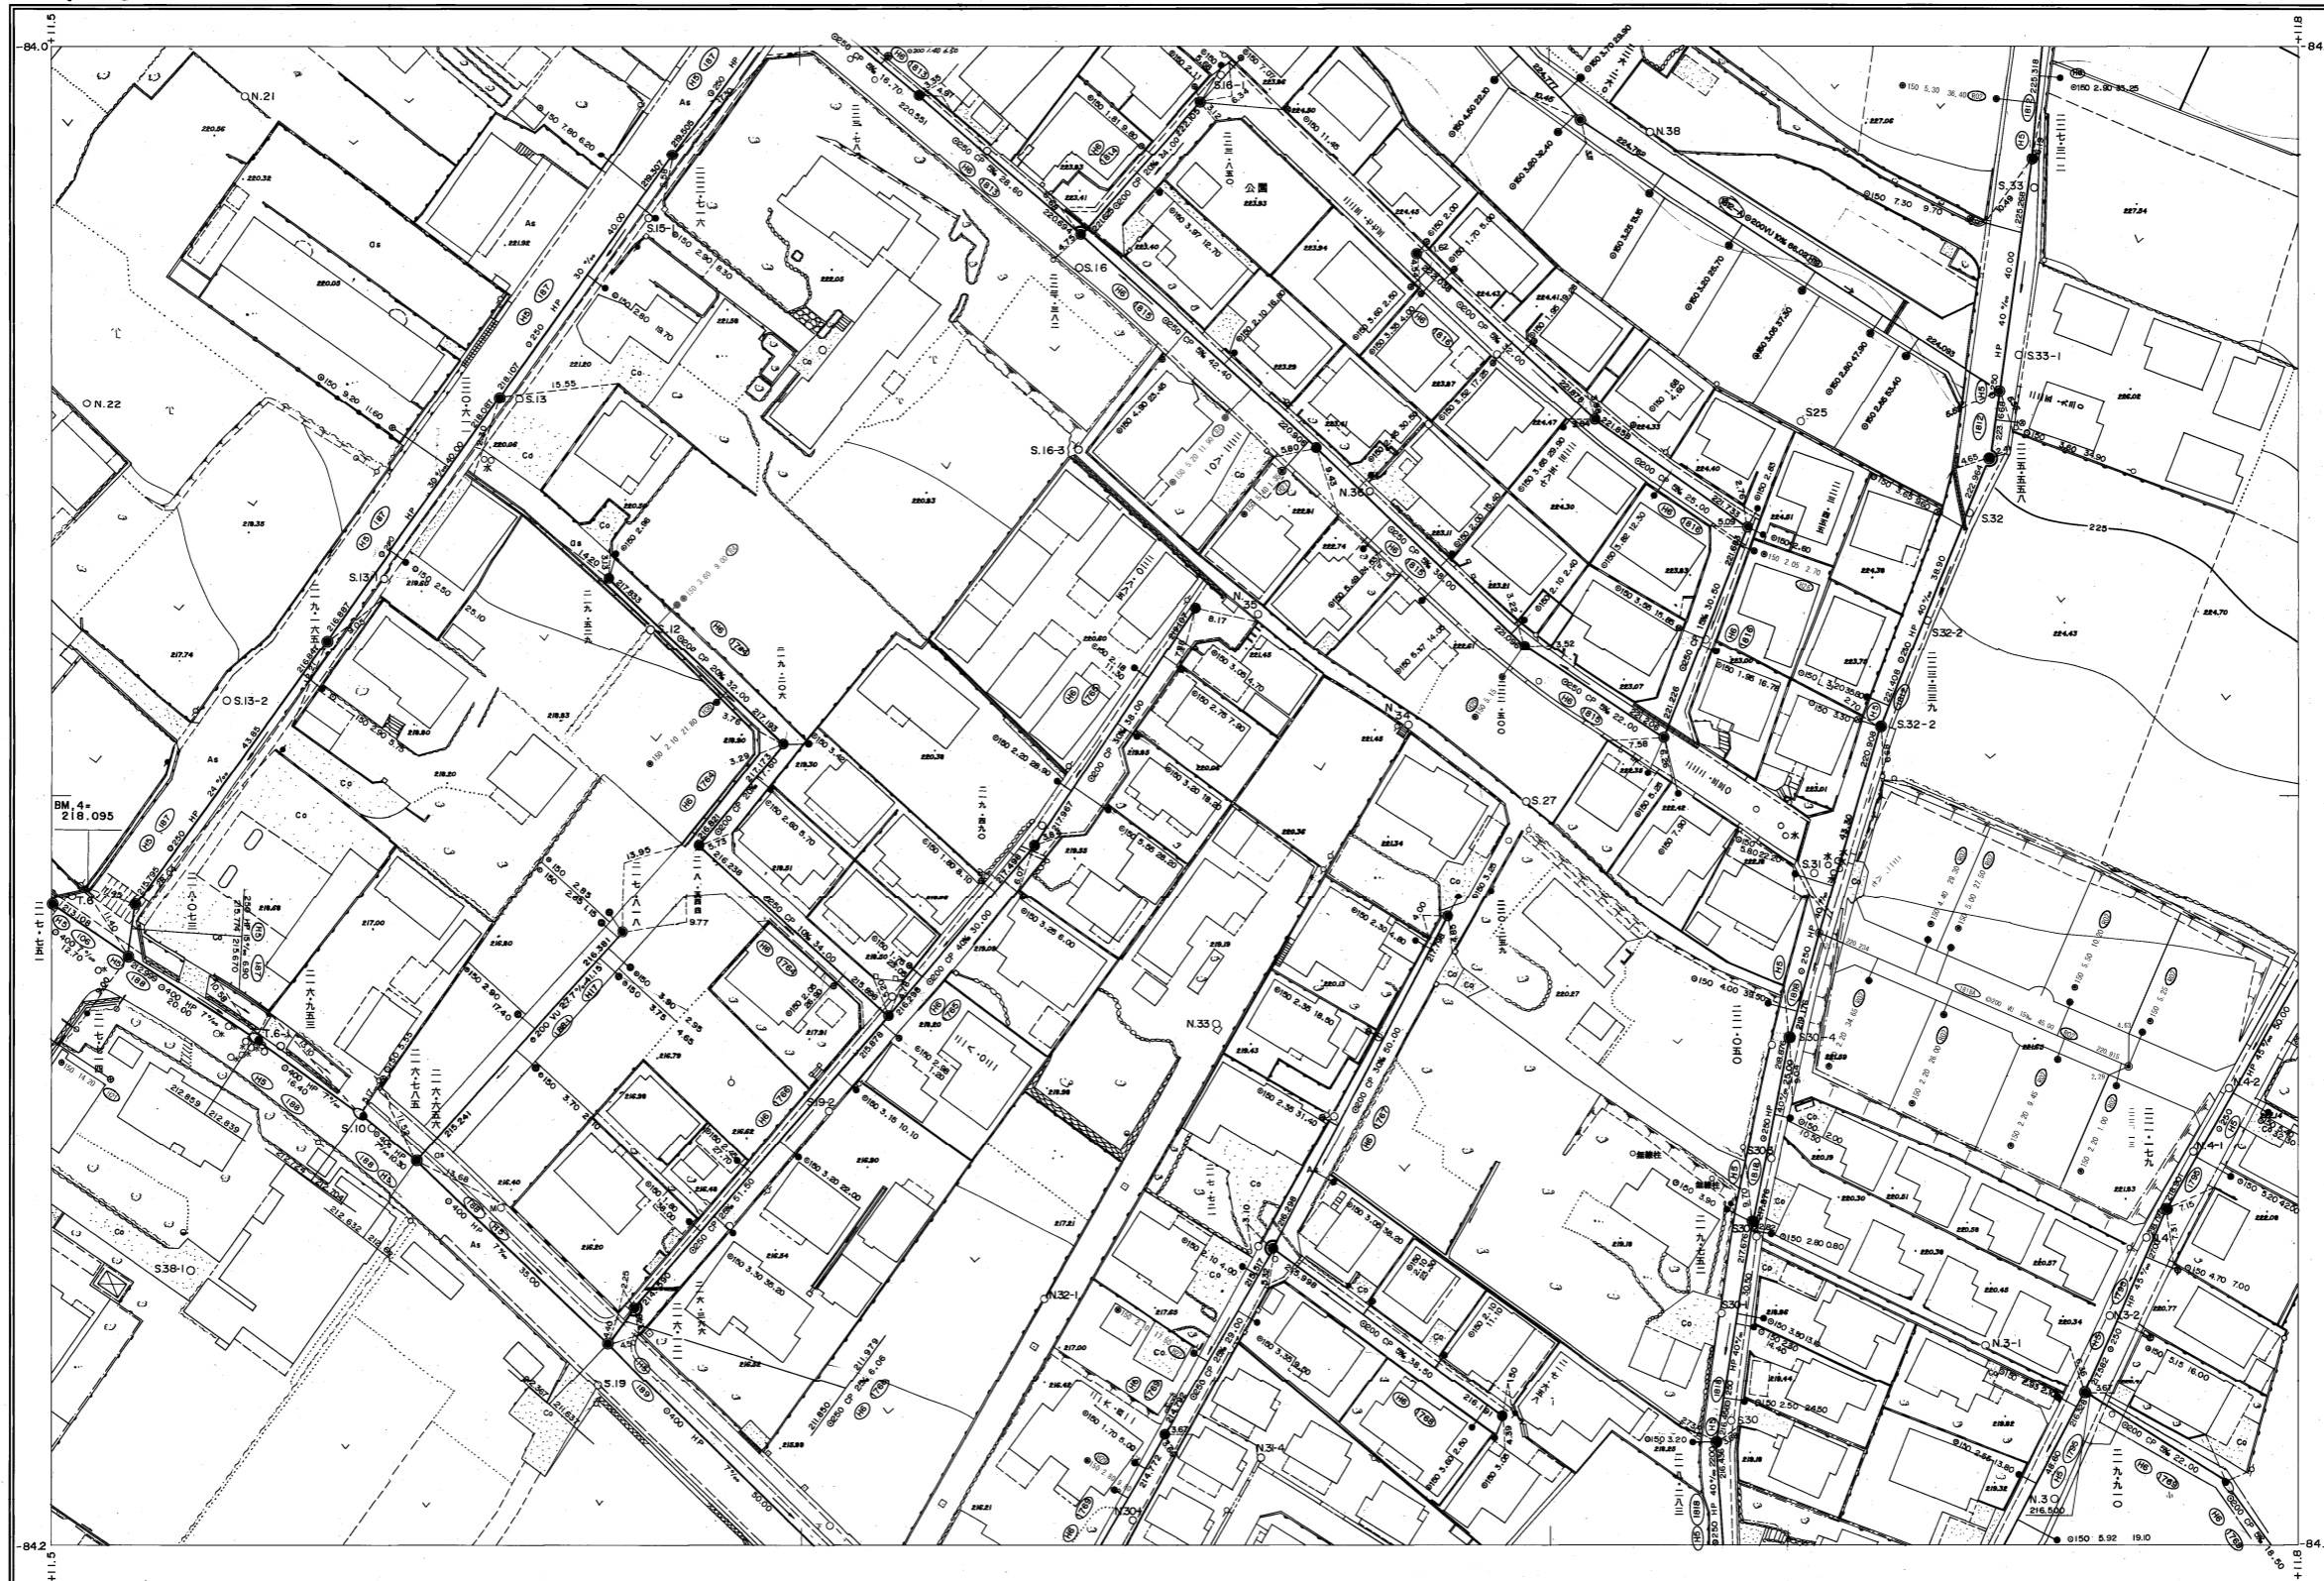

R-8	R-9	R-10
Q-8	Q-9	Q-10
P-8	P-9	P-10

行政区画

静岡県
富士宮市

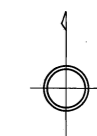

富士宮市

1:500



Q-9