



富士宮市現況平面図（下水道台帳図）

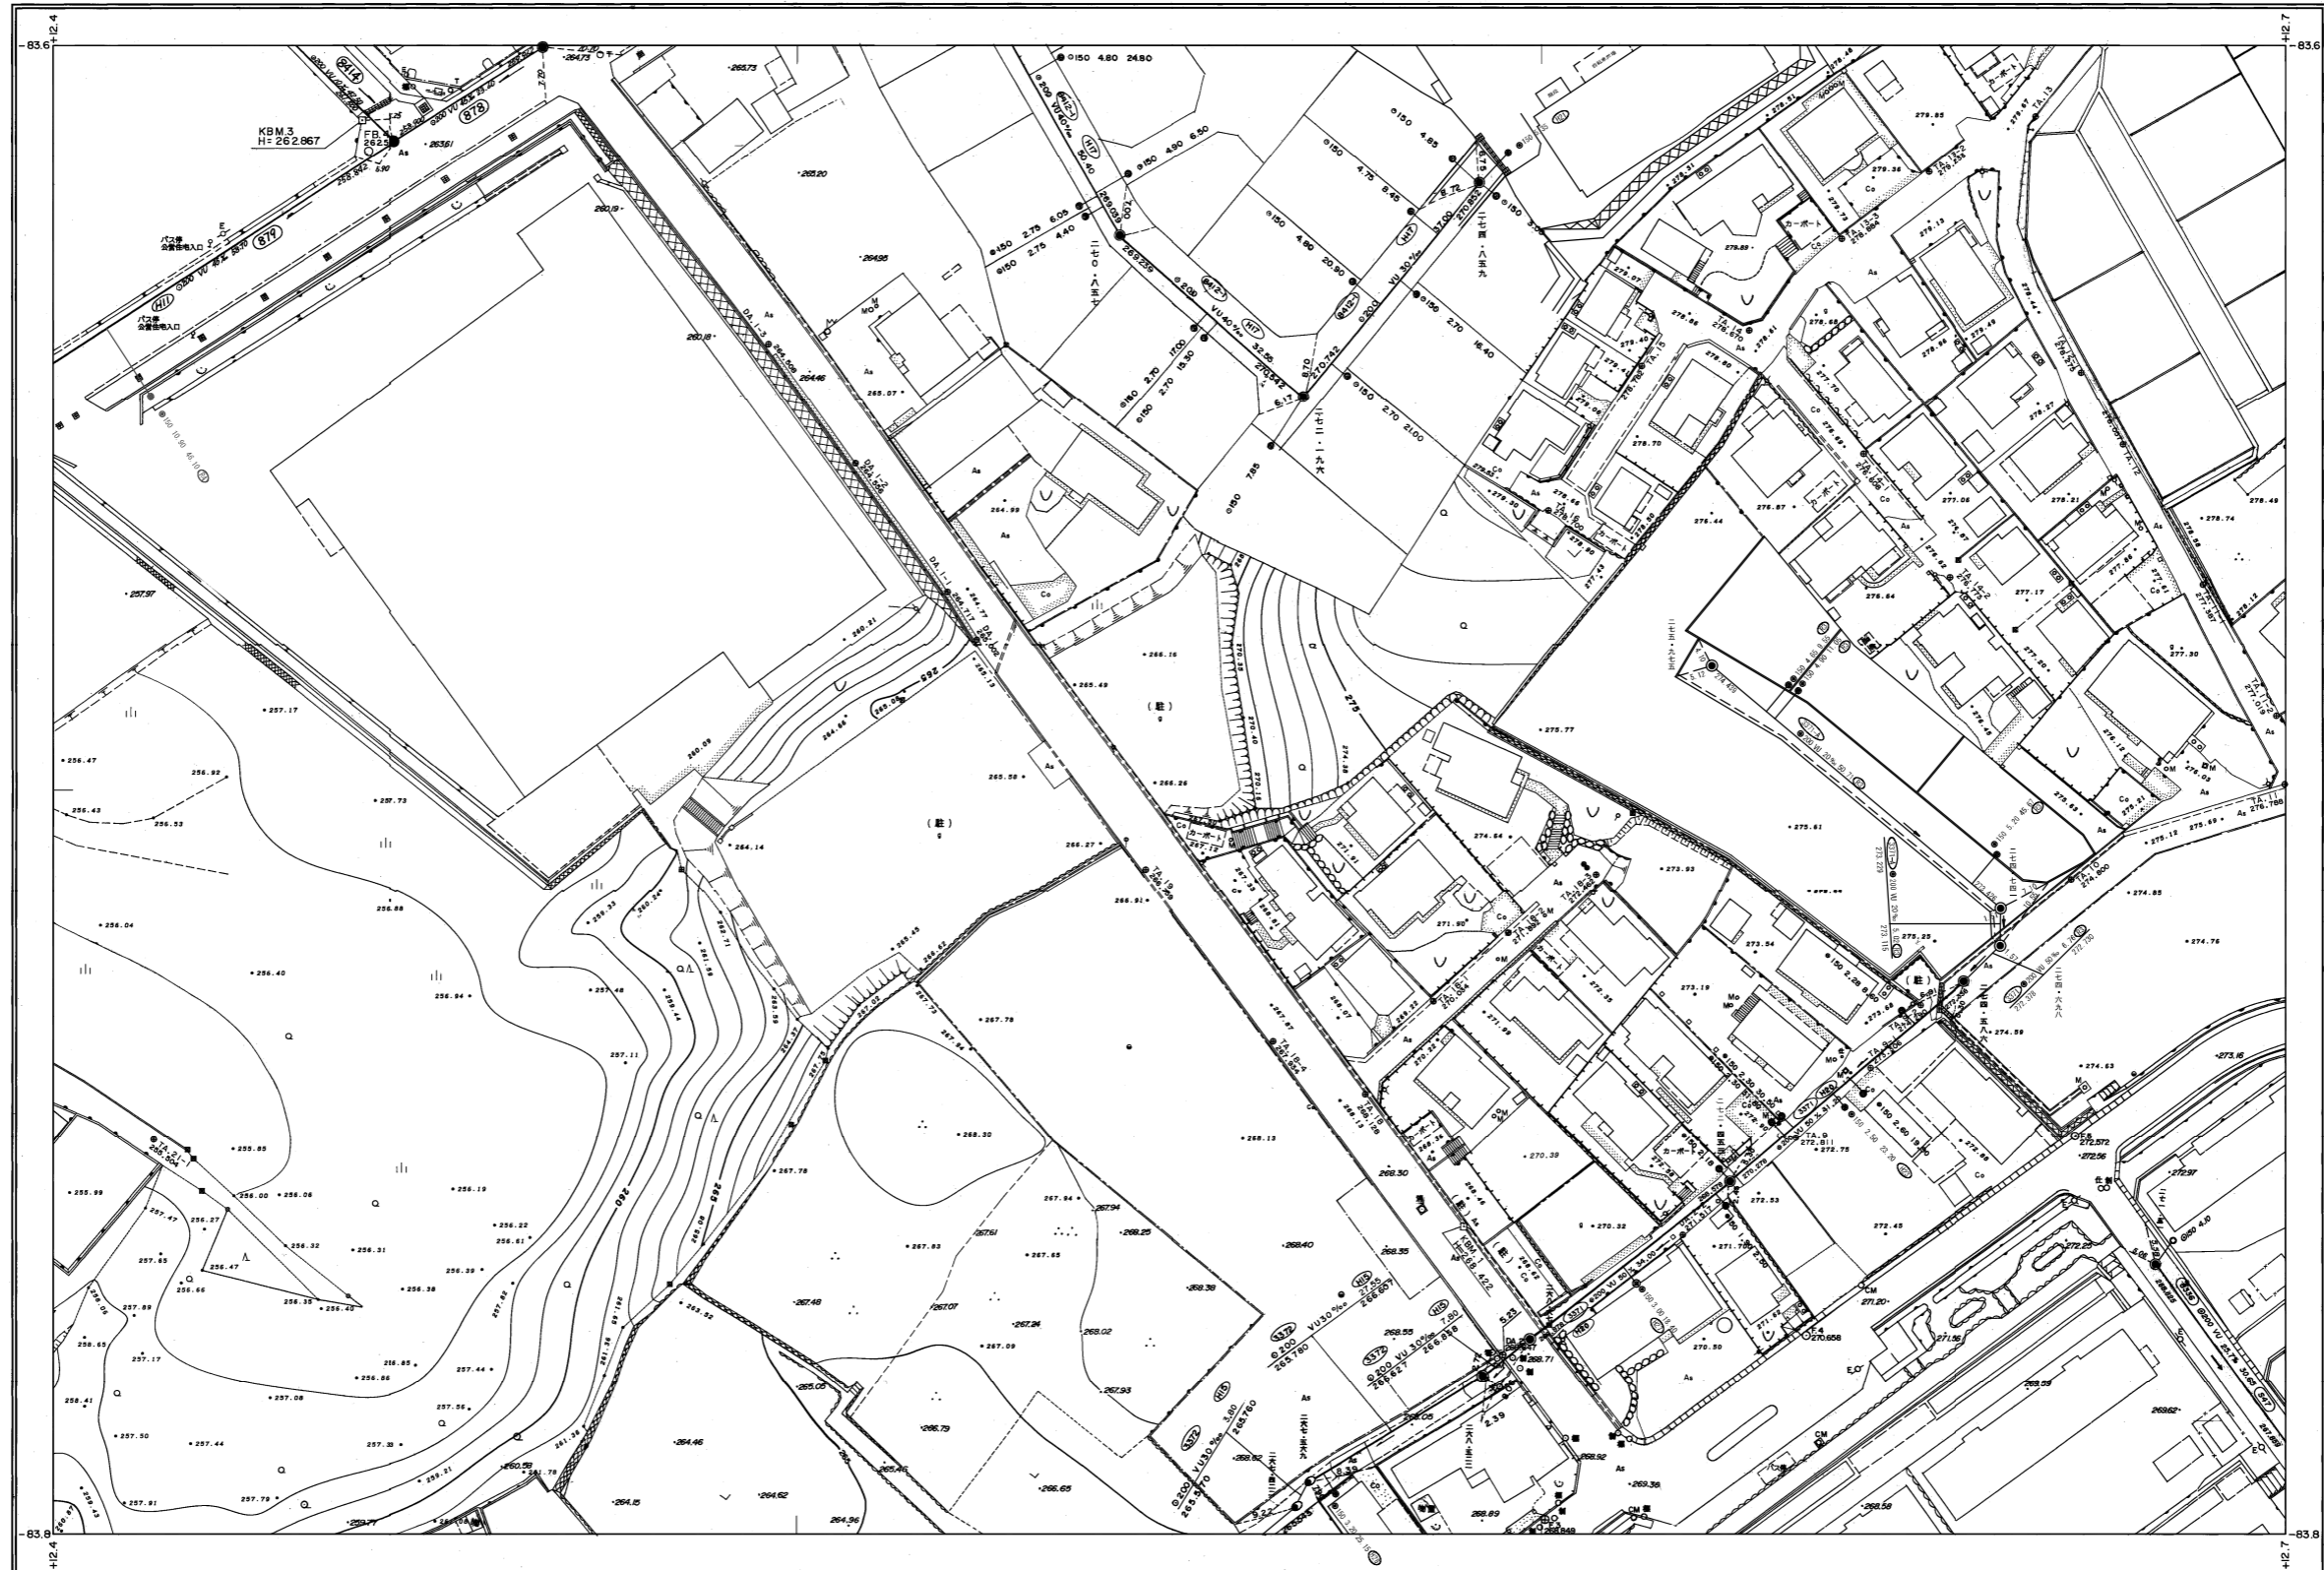

T-11	T-12	T-13
S-11	S-12	S-13
R-11	R-12	R-13

行政区画

静岡県
富士宮市

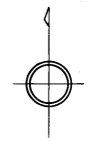

富士宮市

1:500

