


富士宮市現況平面図（下水道台帳図）


1:500

G-O

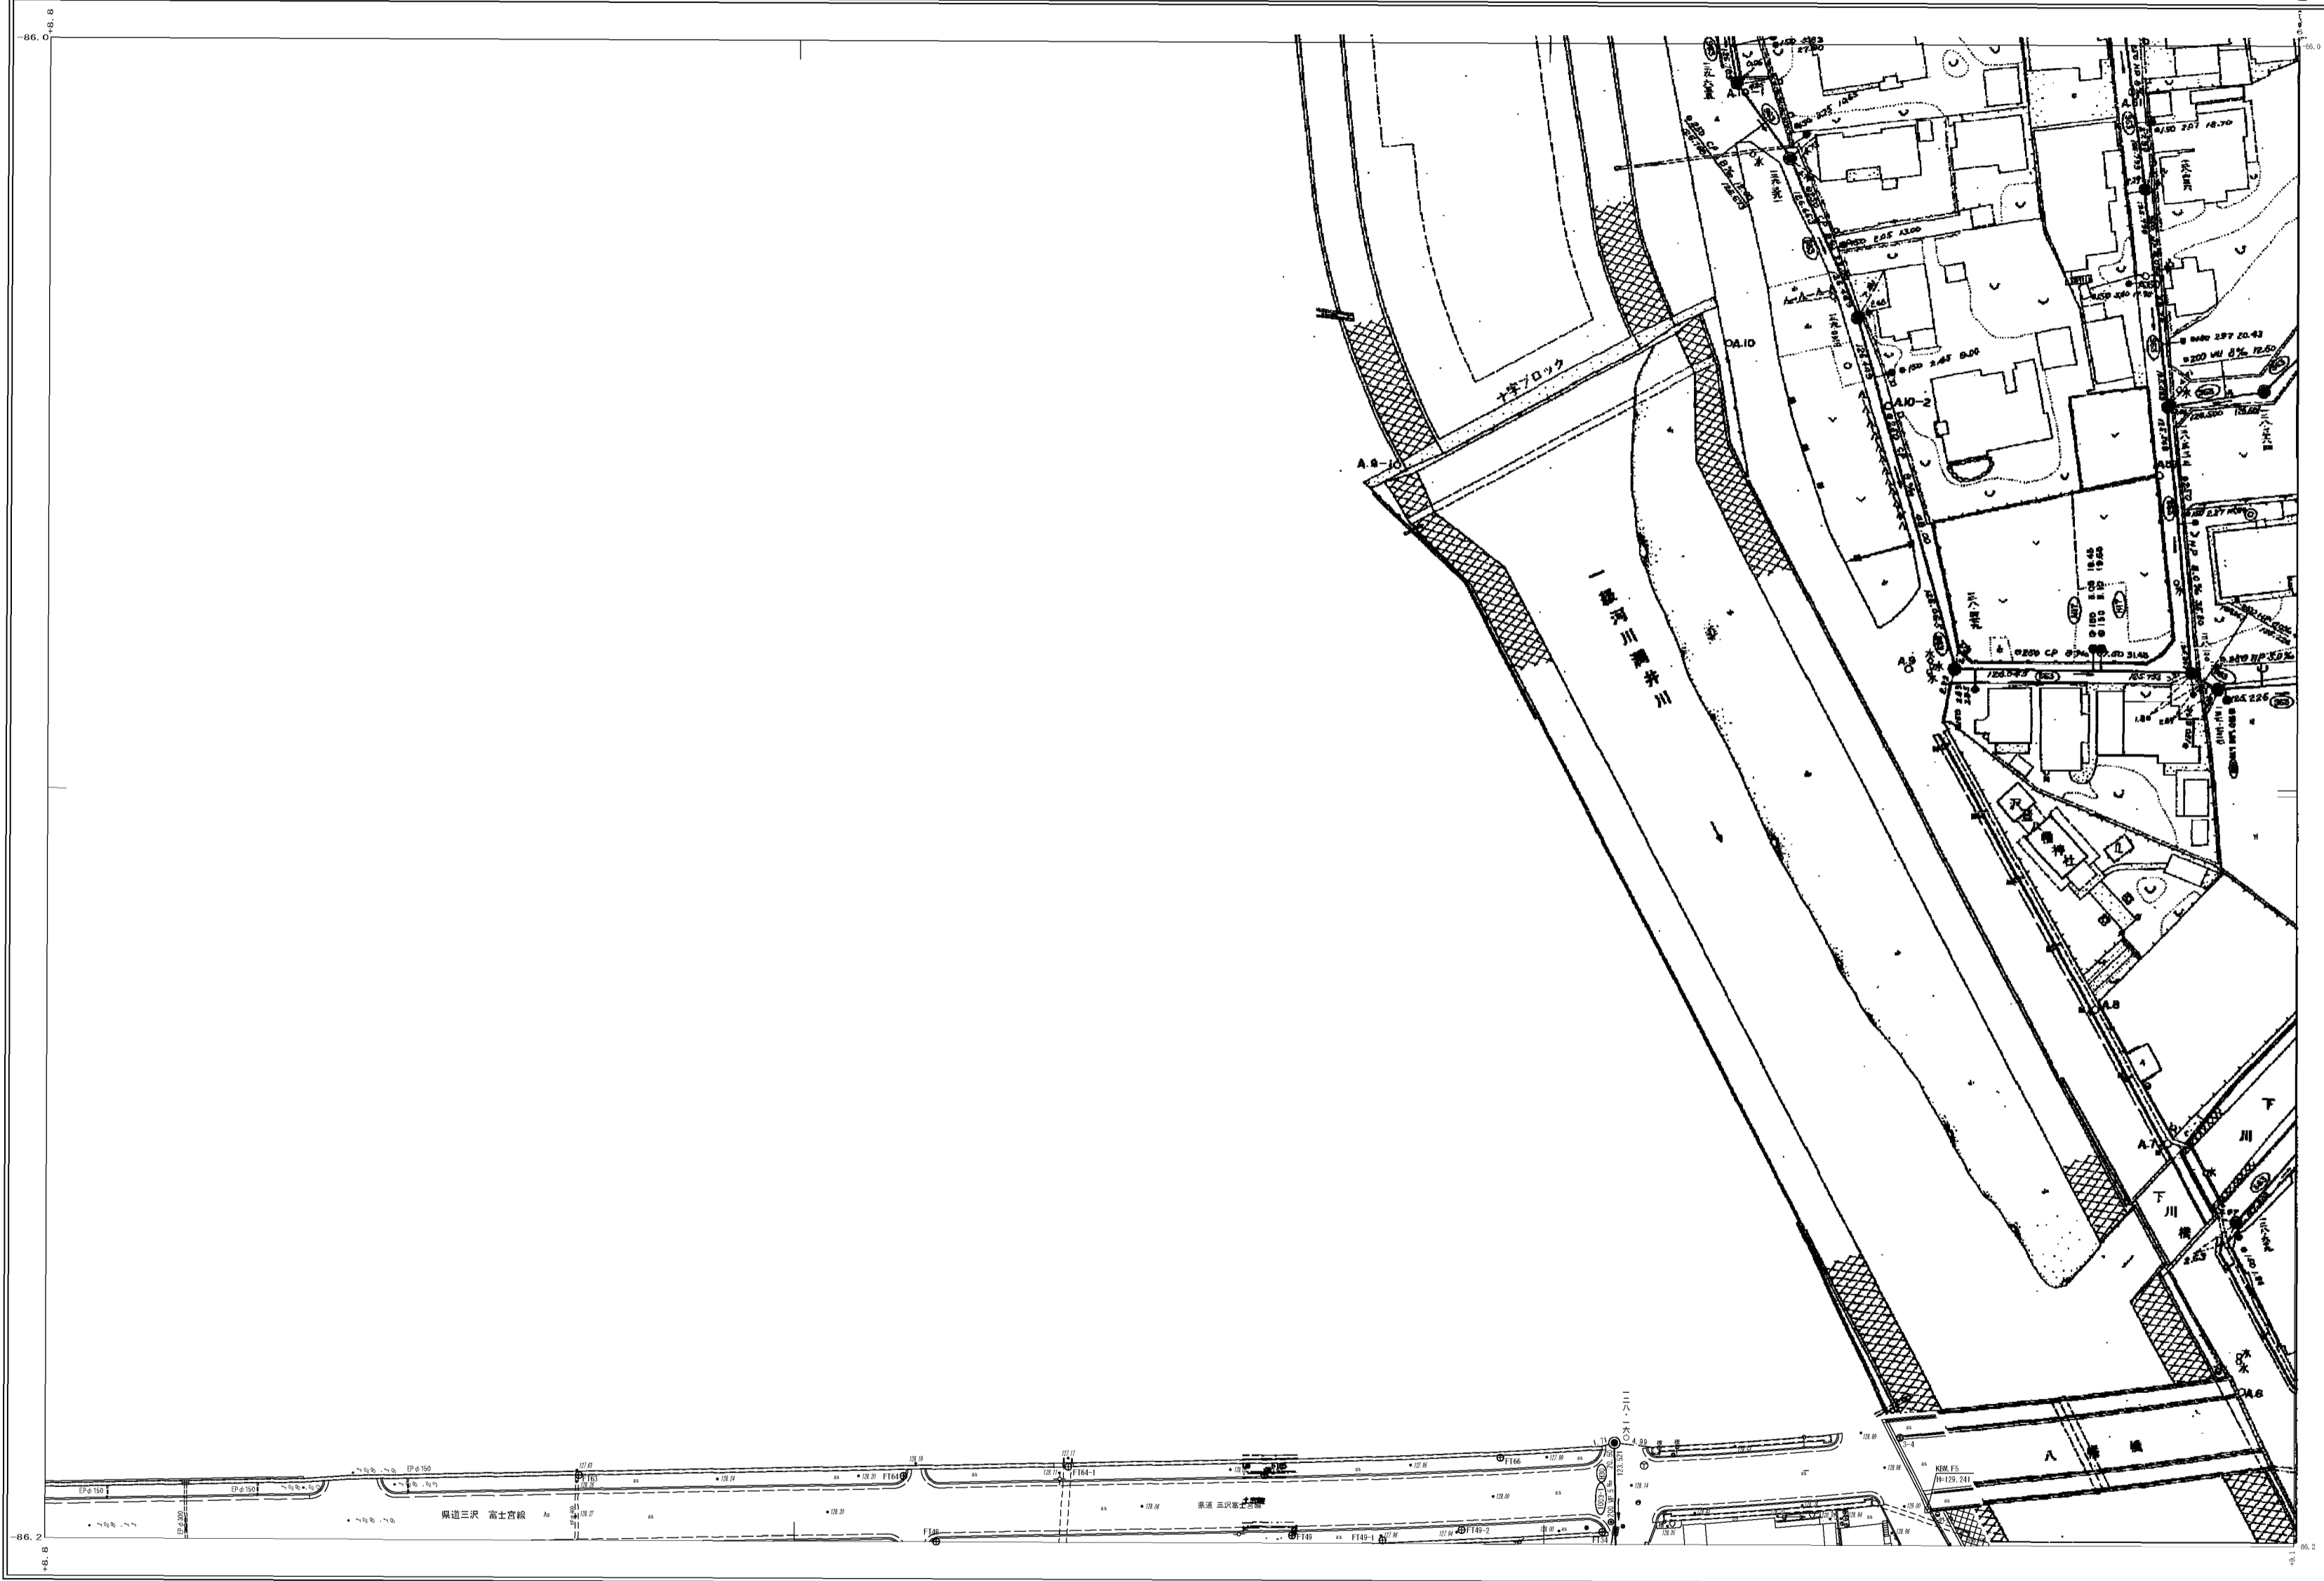

	H-0	H-1
G-1'	G-0	G-1
F-1'	F-0	F-1

行政区画
静岡県
富士宮市

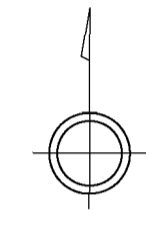

富士宮市

G-0