


富士宮市現況平面図（下水道台帳図）


A-13

1:500

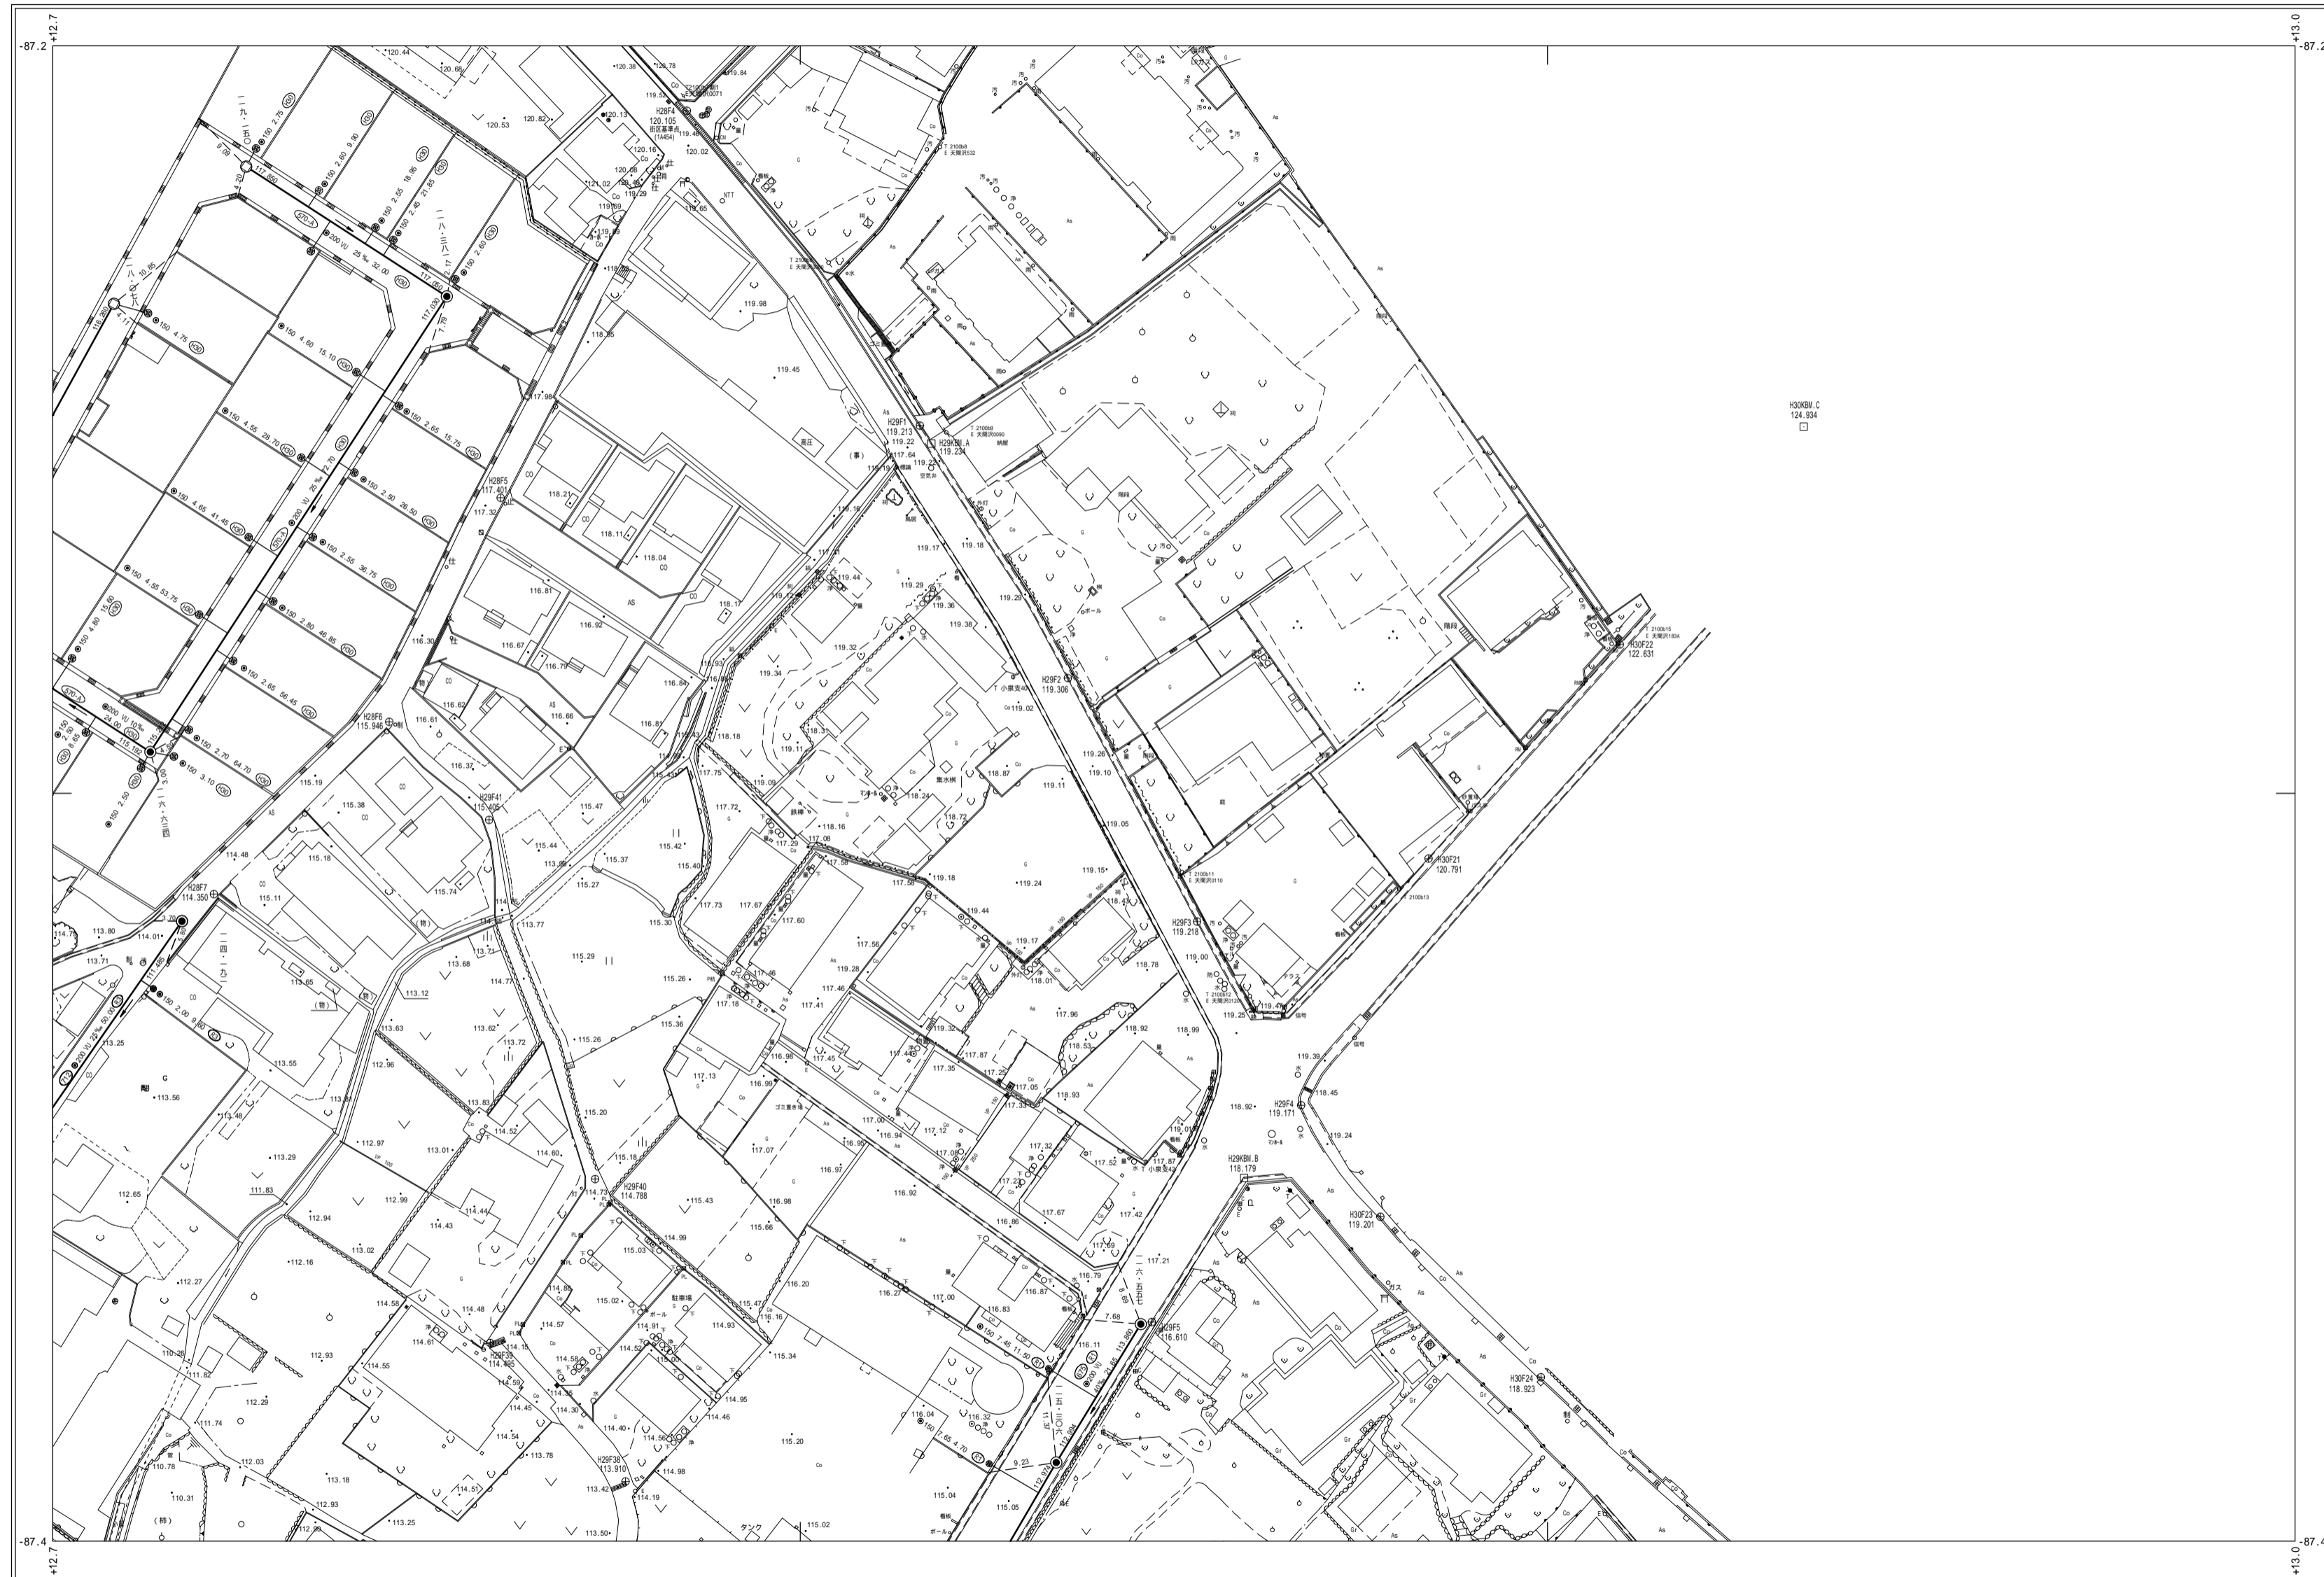

B-12	B-13	B-14
A-12	A-13	A-14
A'-12	A'-13	A'-14

行政区画
静岡県
富士宮市

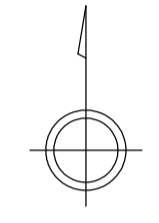

富士宮市

A-13

