


富士宮市現況平面図（下水道台帳図）


A'-3

1:500

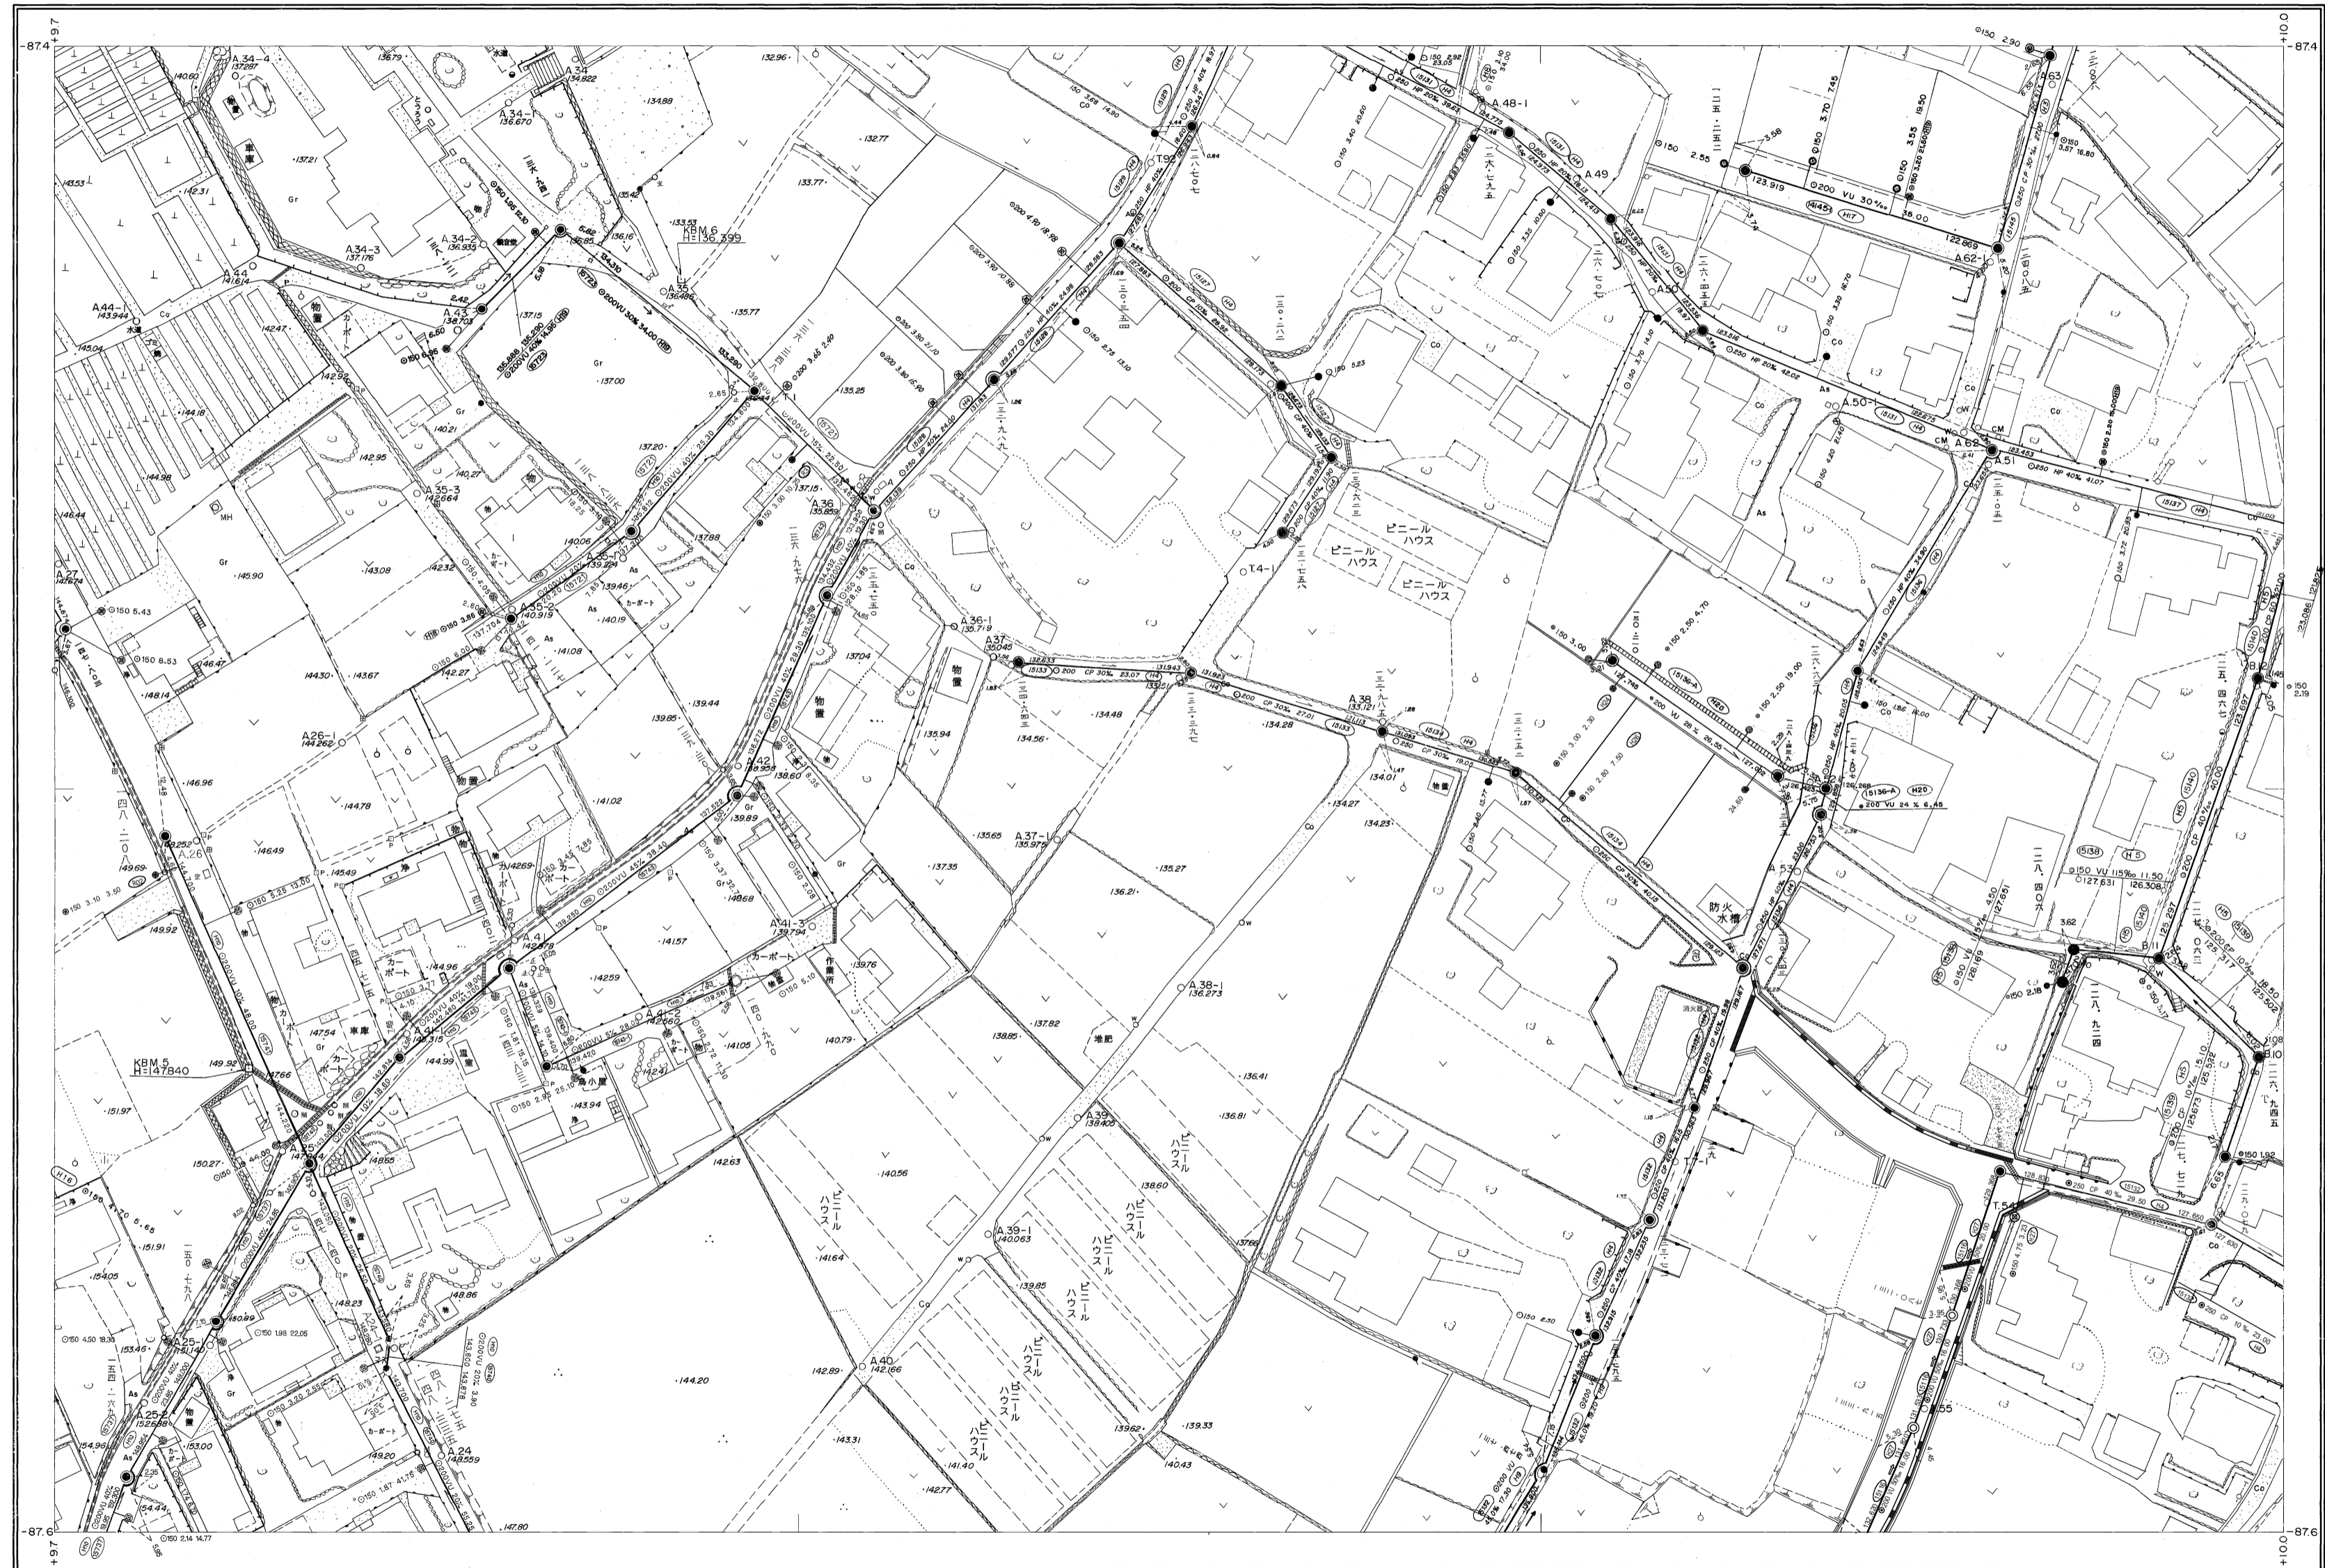

A-2	A-3	A-4
A'-2	A'-3	A'-4
B'-2	B'-3	B'-4

行政区画
静岡県
富士宮市

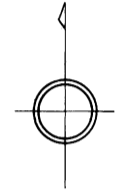

富士宮市

A'-3

1:500

