


富士宮市現況平面図(下水道台帳図)


W-8

1 : 500

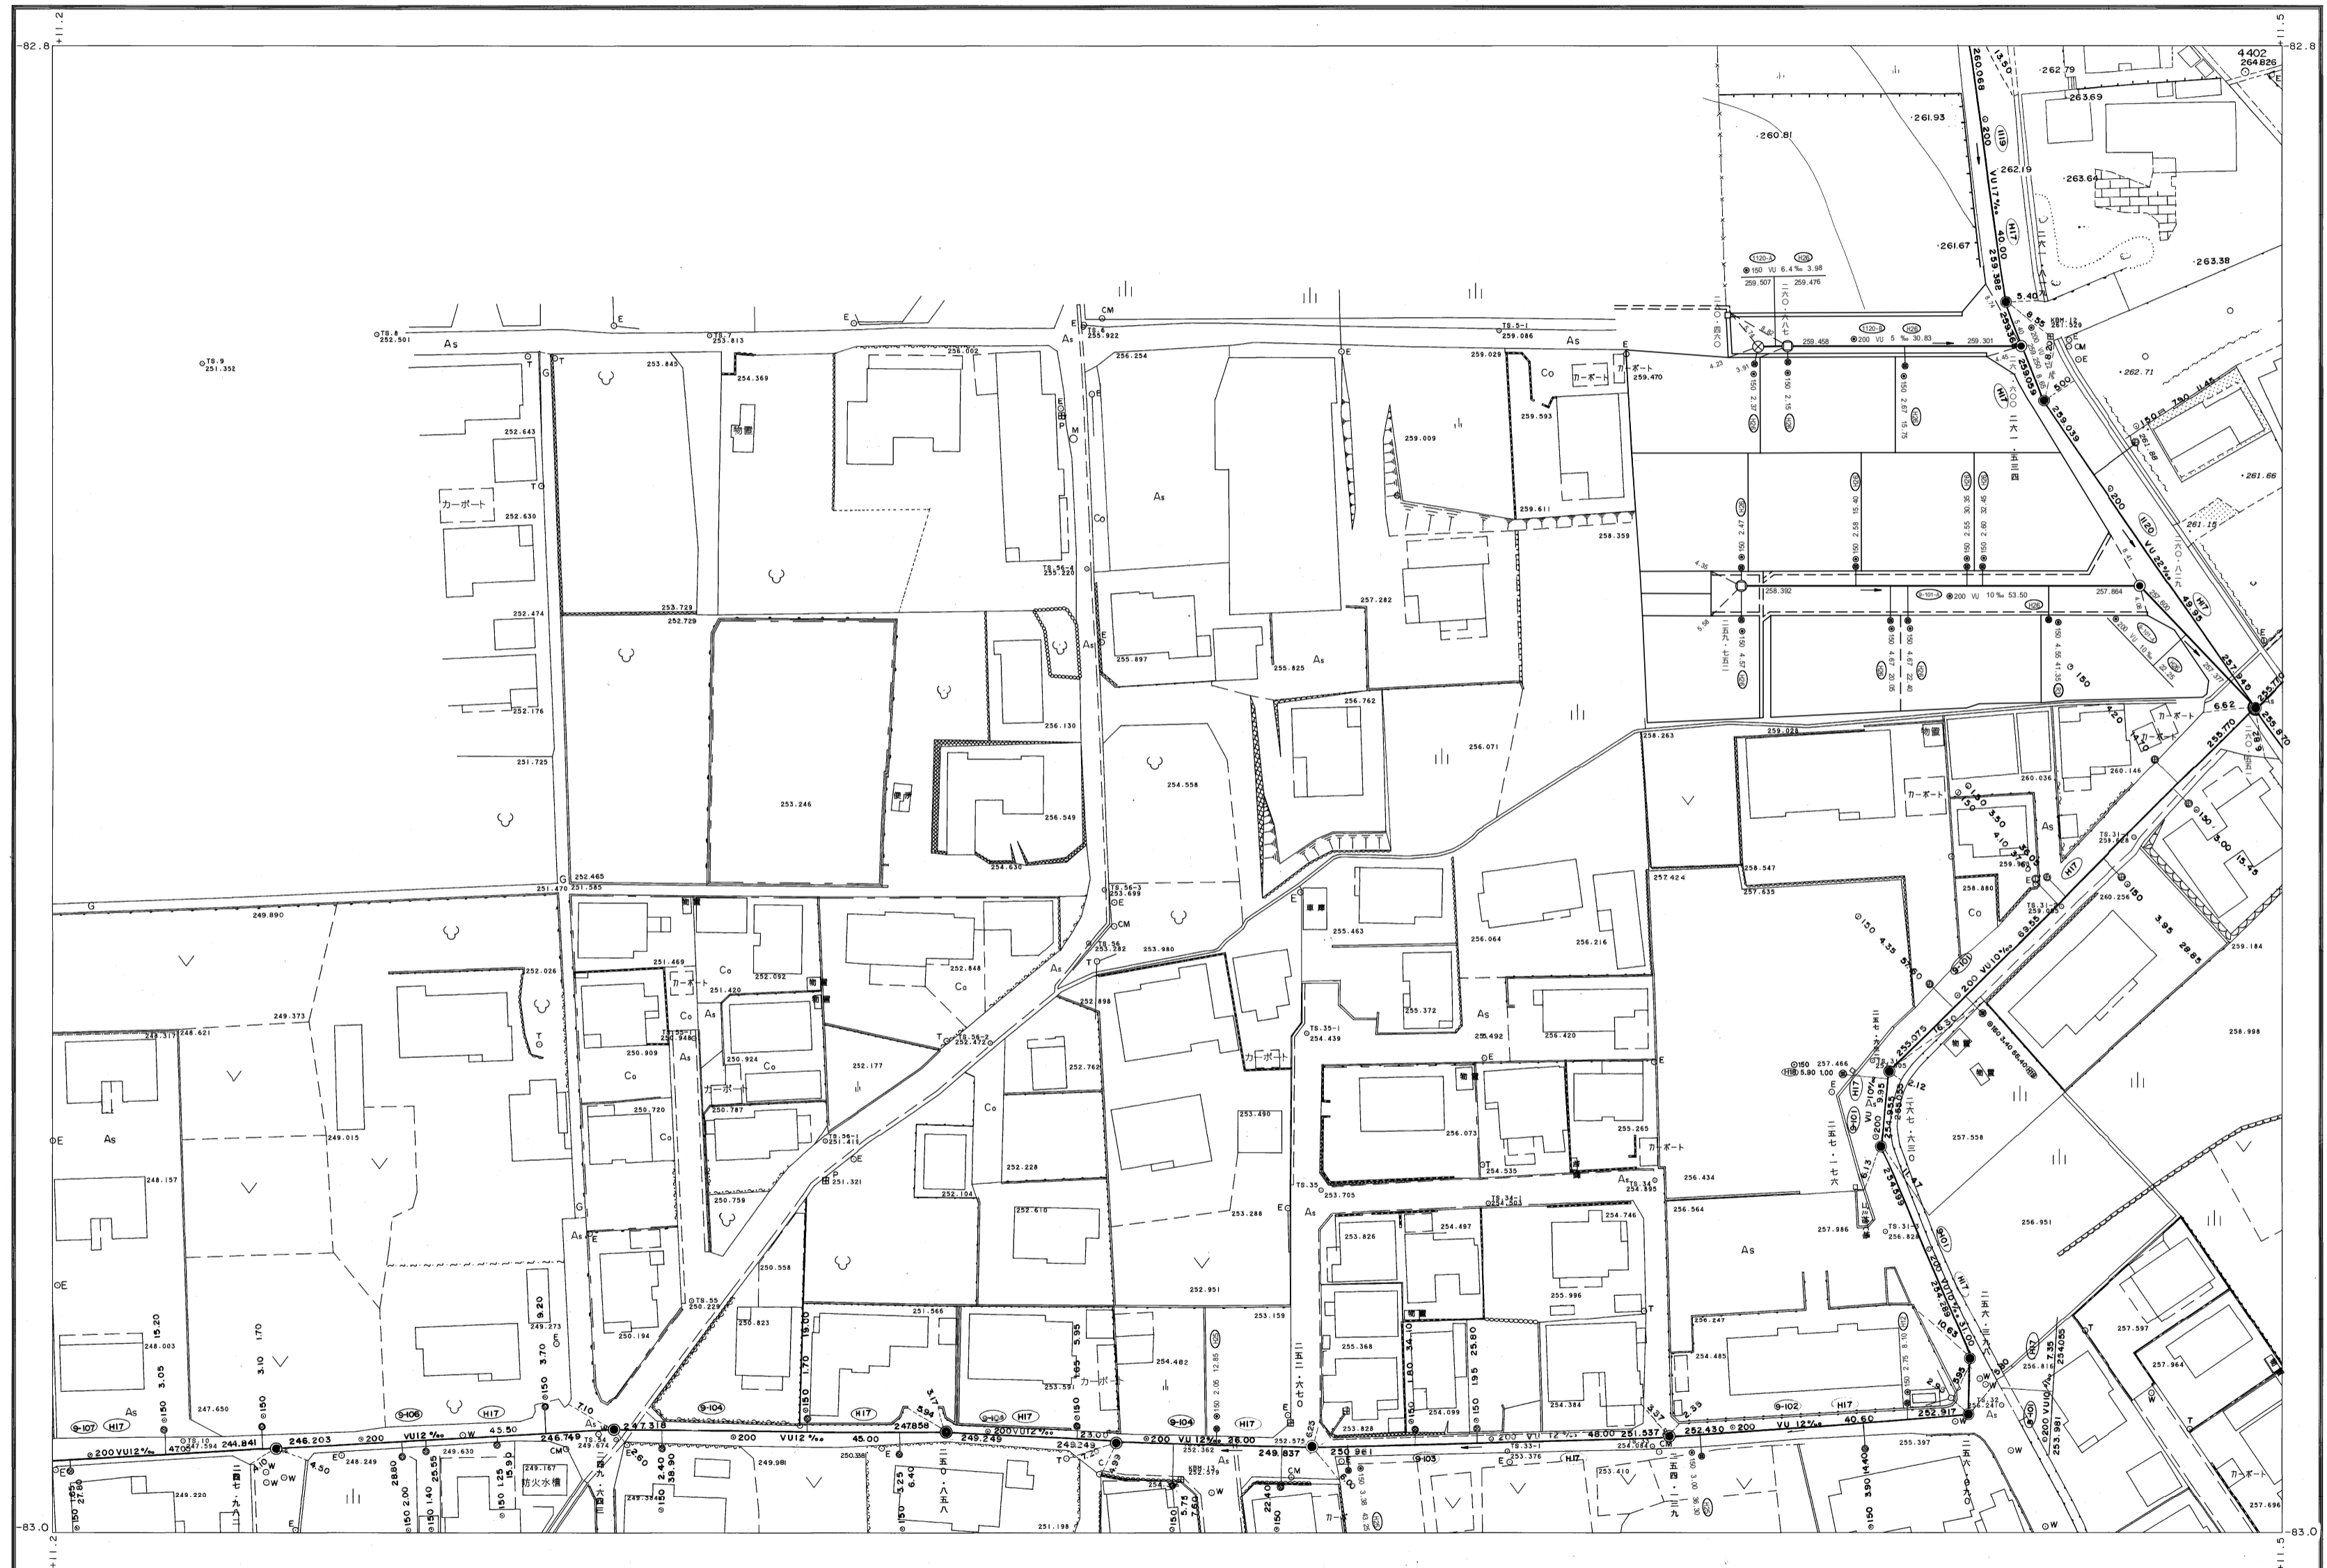


	X-8	X-9
W-7	W-8	W-9
V-7	V-8	V-9

行政区画
静岡県
富士宮市

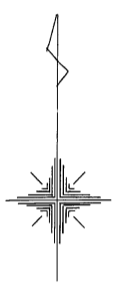

富士宮市

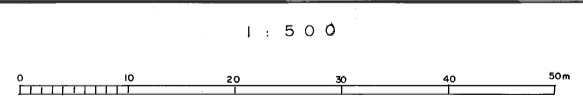

W-8