


富士宮市現況平面図（下水道台帳図）

1 : 500

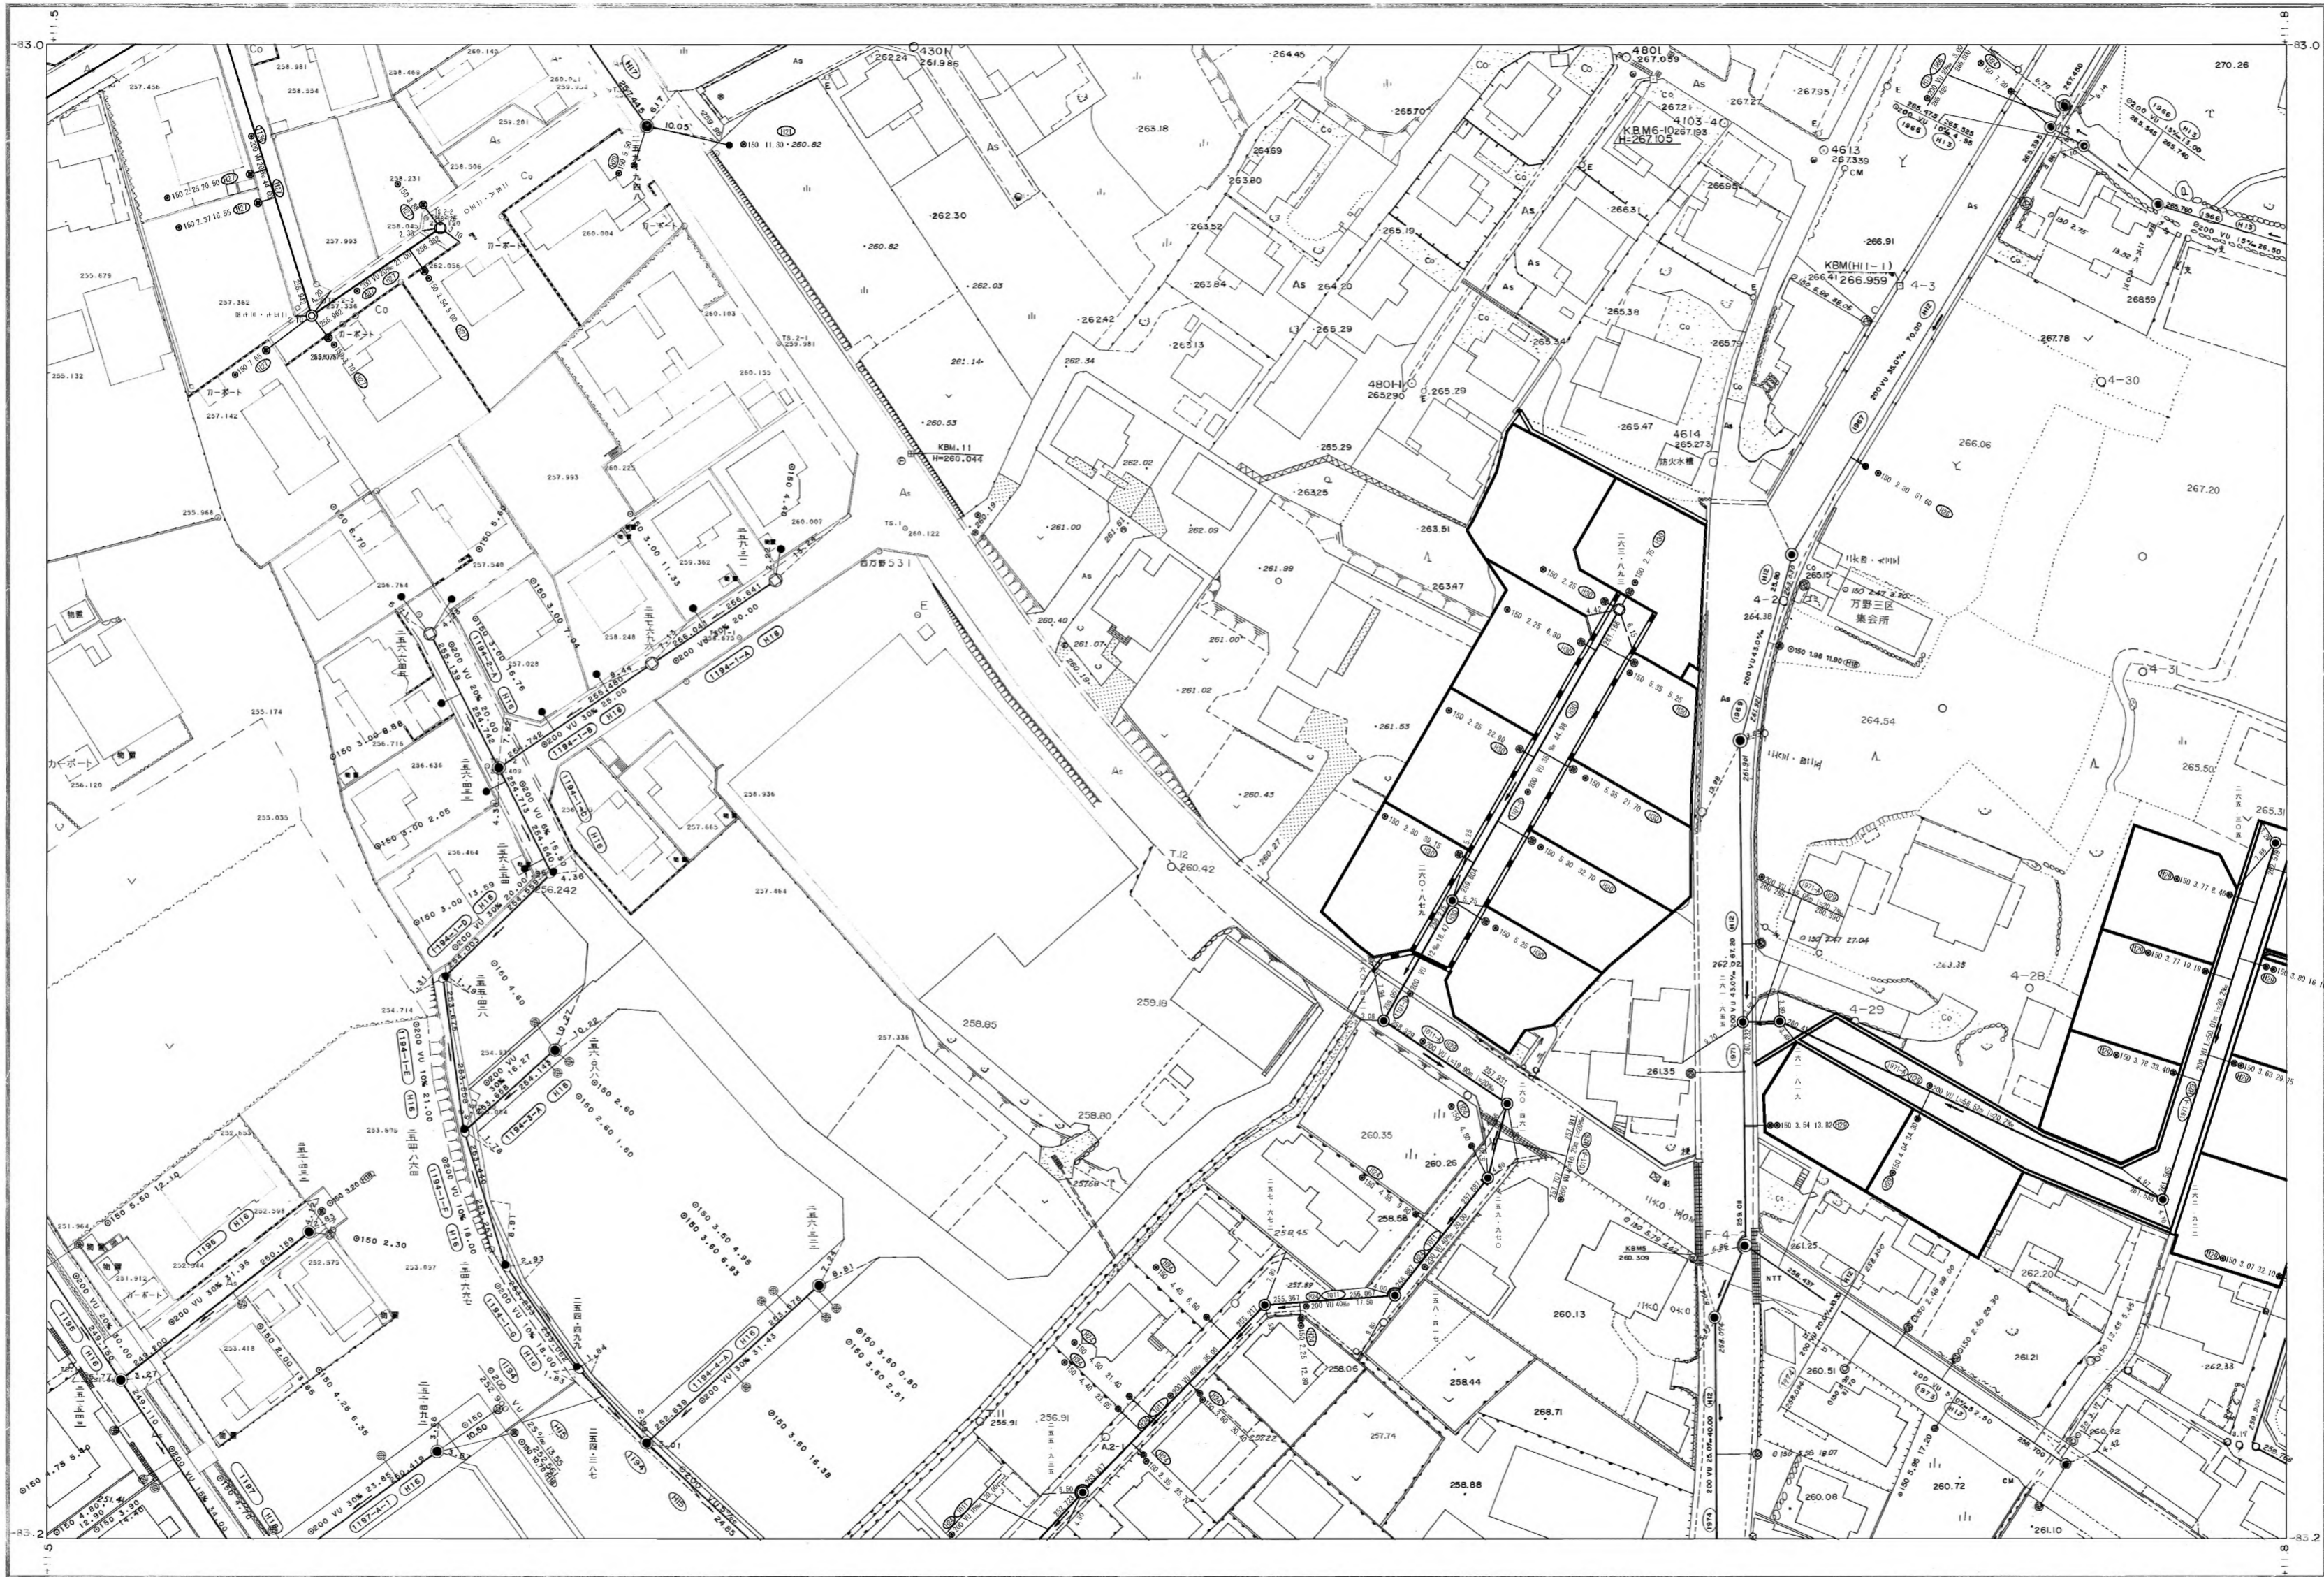

W-8	W-9	W-10
V-8	V-9	V-10
U-8	U-9	U-10

行政区画
静岡県
富士宮市



富士宮市

